


UNIT TYPE B

Freestanding - Sectional Title

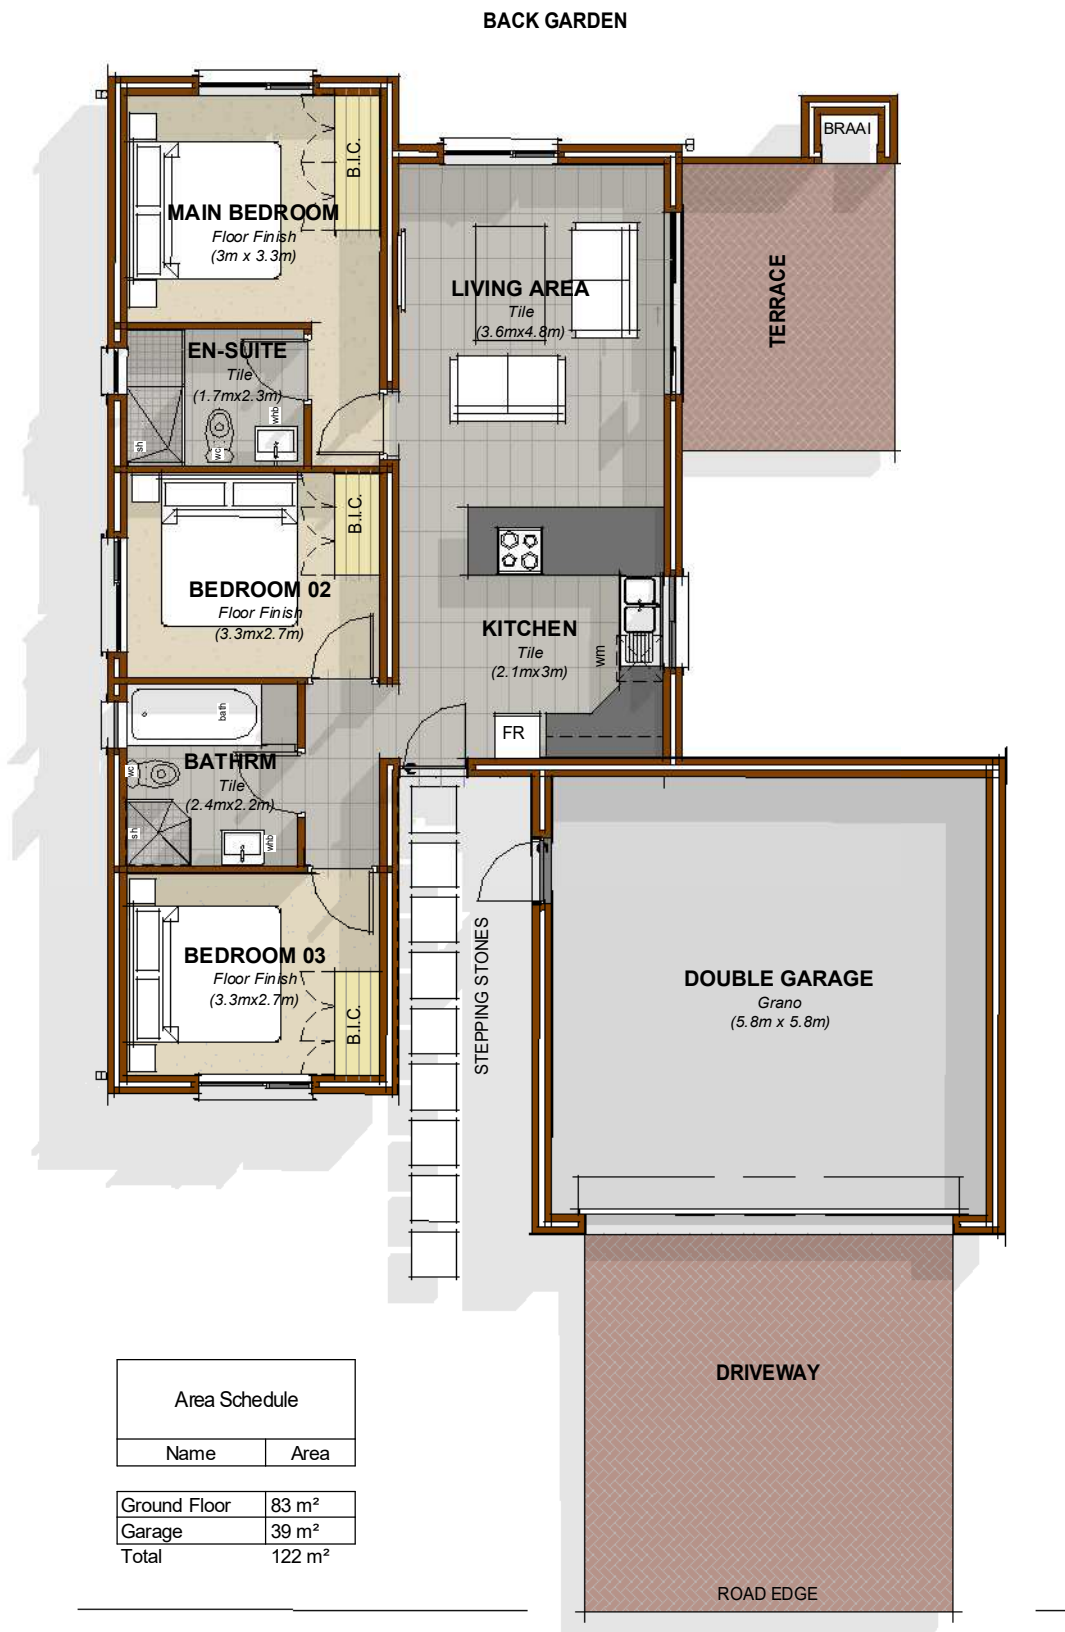


TYPICAL UNIT TYPE B - GROUND FLOOR PLAN

1 : 100




TYPICAL UNIT TYPE B - FRONT ELEVATION

1 : 100

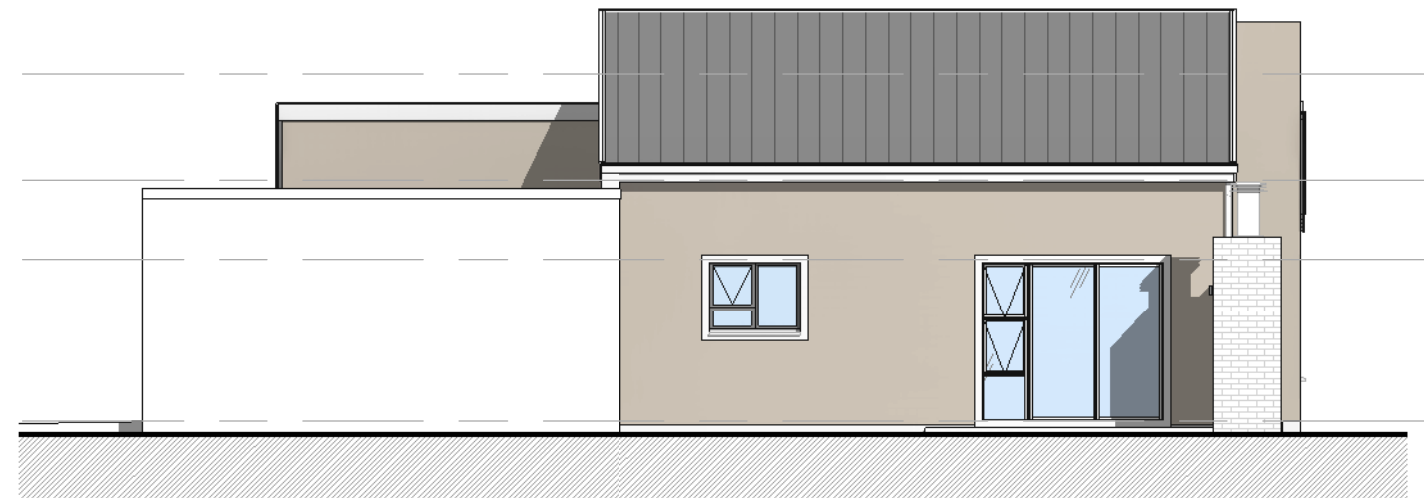

TYPICAL UNIT TYPE B - SIDE ELEVATION

1 : 100

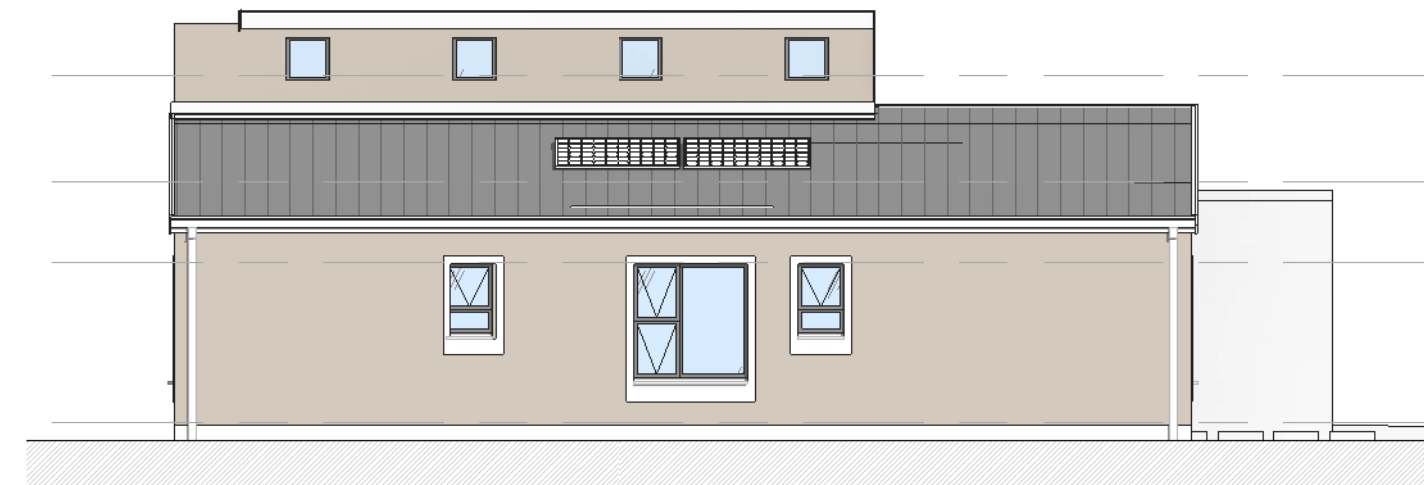

TYPICAL UNIT TYPE B - SIDE ELEVATION

1 : 100

